
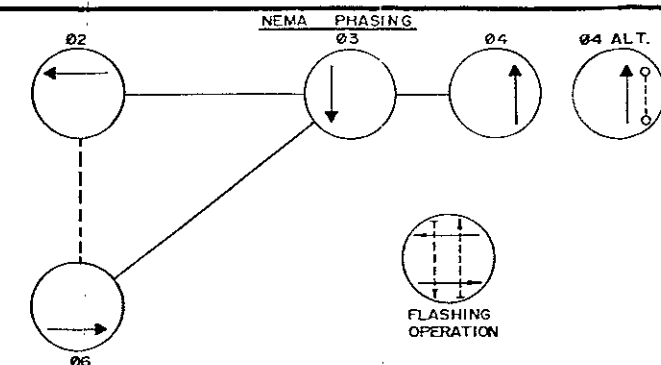
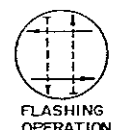


F.H.W.A. REGION NO.	STATE	FED. AID FUND NO.	SHEET NO.	TOTAL SHEETS
3	MD.			

# SIGNALS

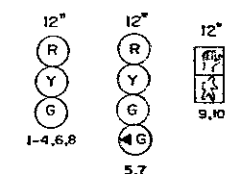



# PHASING NOTES

- 1 PHASES ASSOCIATED BY A SOLID LINE WILL NOT OPERATE CONCURRENTLY.
- 2 PHASES ASSOCIATED BY A DASHED LINE WILL OPERATE CONCURRENTLY.

W3-3 NEW  
36" X 36"  
TEMPORARY SIGN  
NOTE: ACTUAL W3-3 SIGN LOCATIONS  
WILL BE SET IN THE FIELD AS  
DIRECTED BY THE ENGINEER.

11A, 11B  
Green Valley Rd.  
D3-2 (VARIABLE X 16")  
DUAL FACED

12A, 12B  
Liberty Rd.  
D3-2 (VARIABLE X 16")  
DUAL FACED

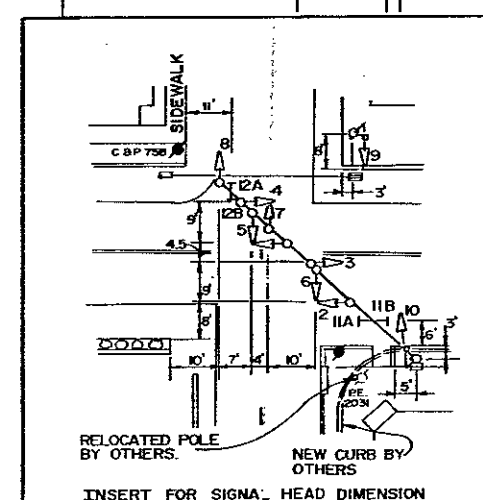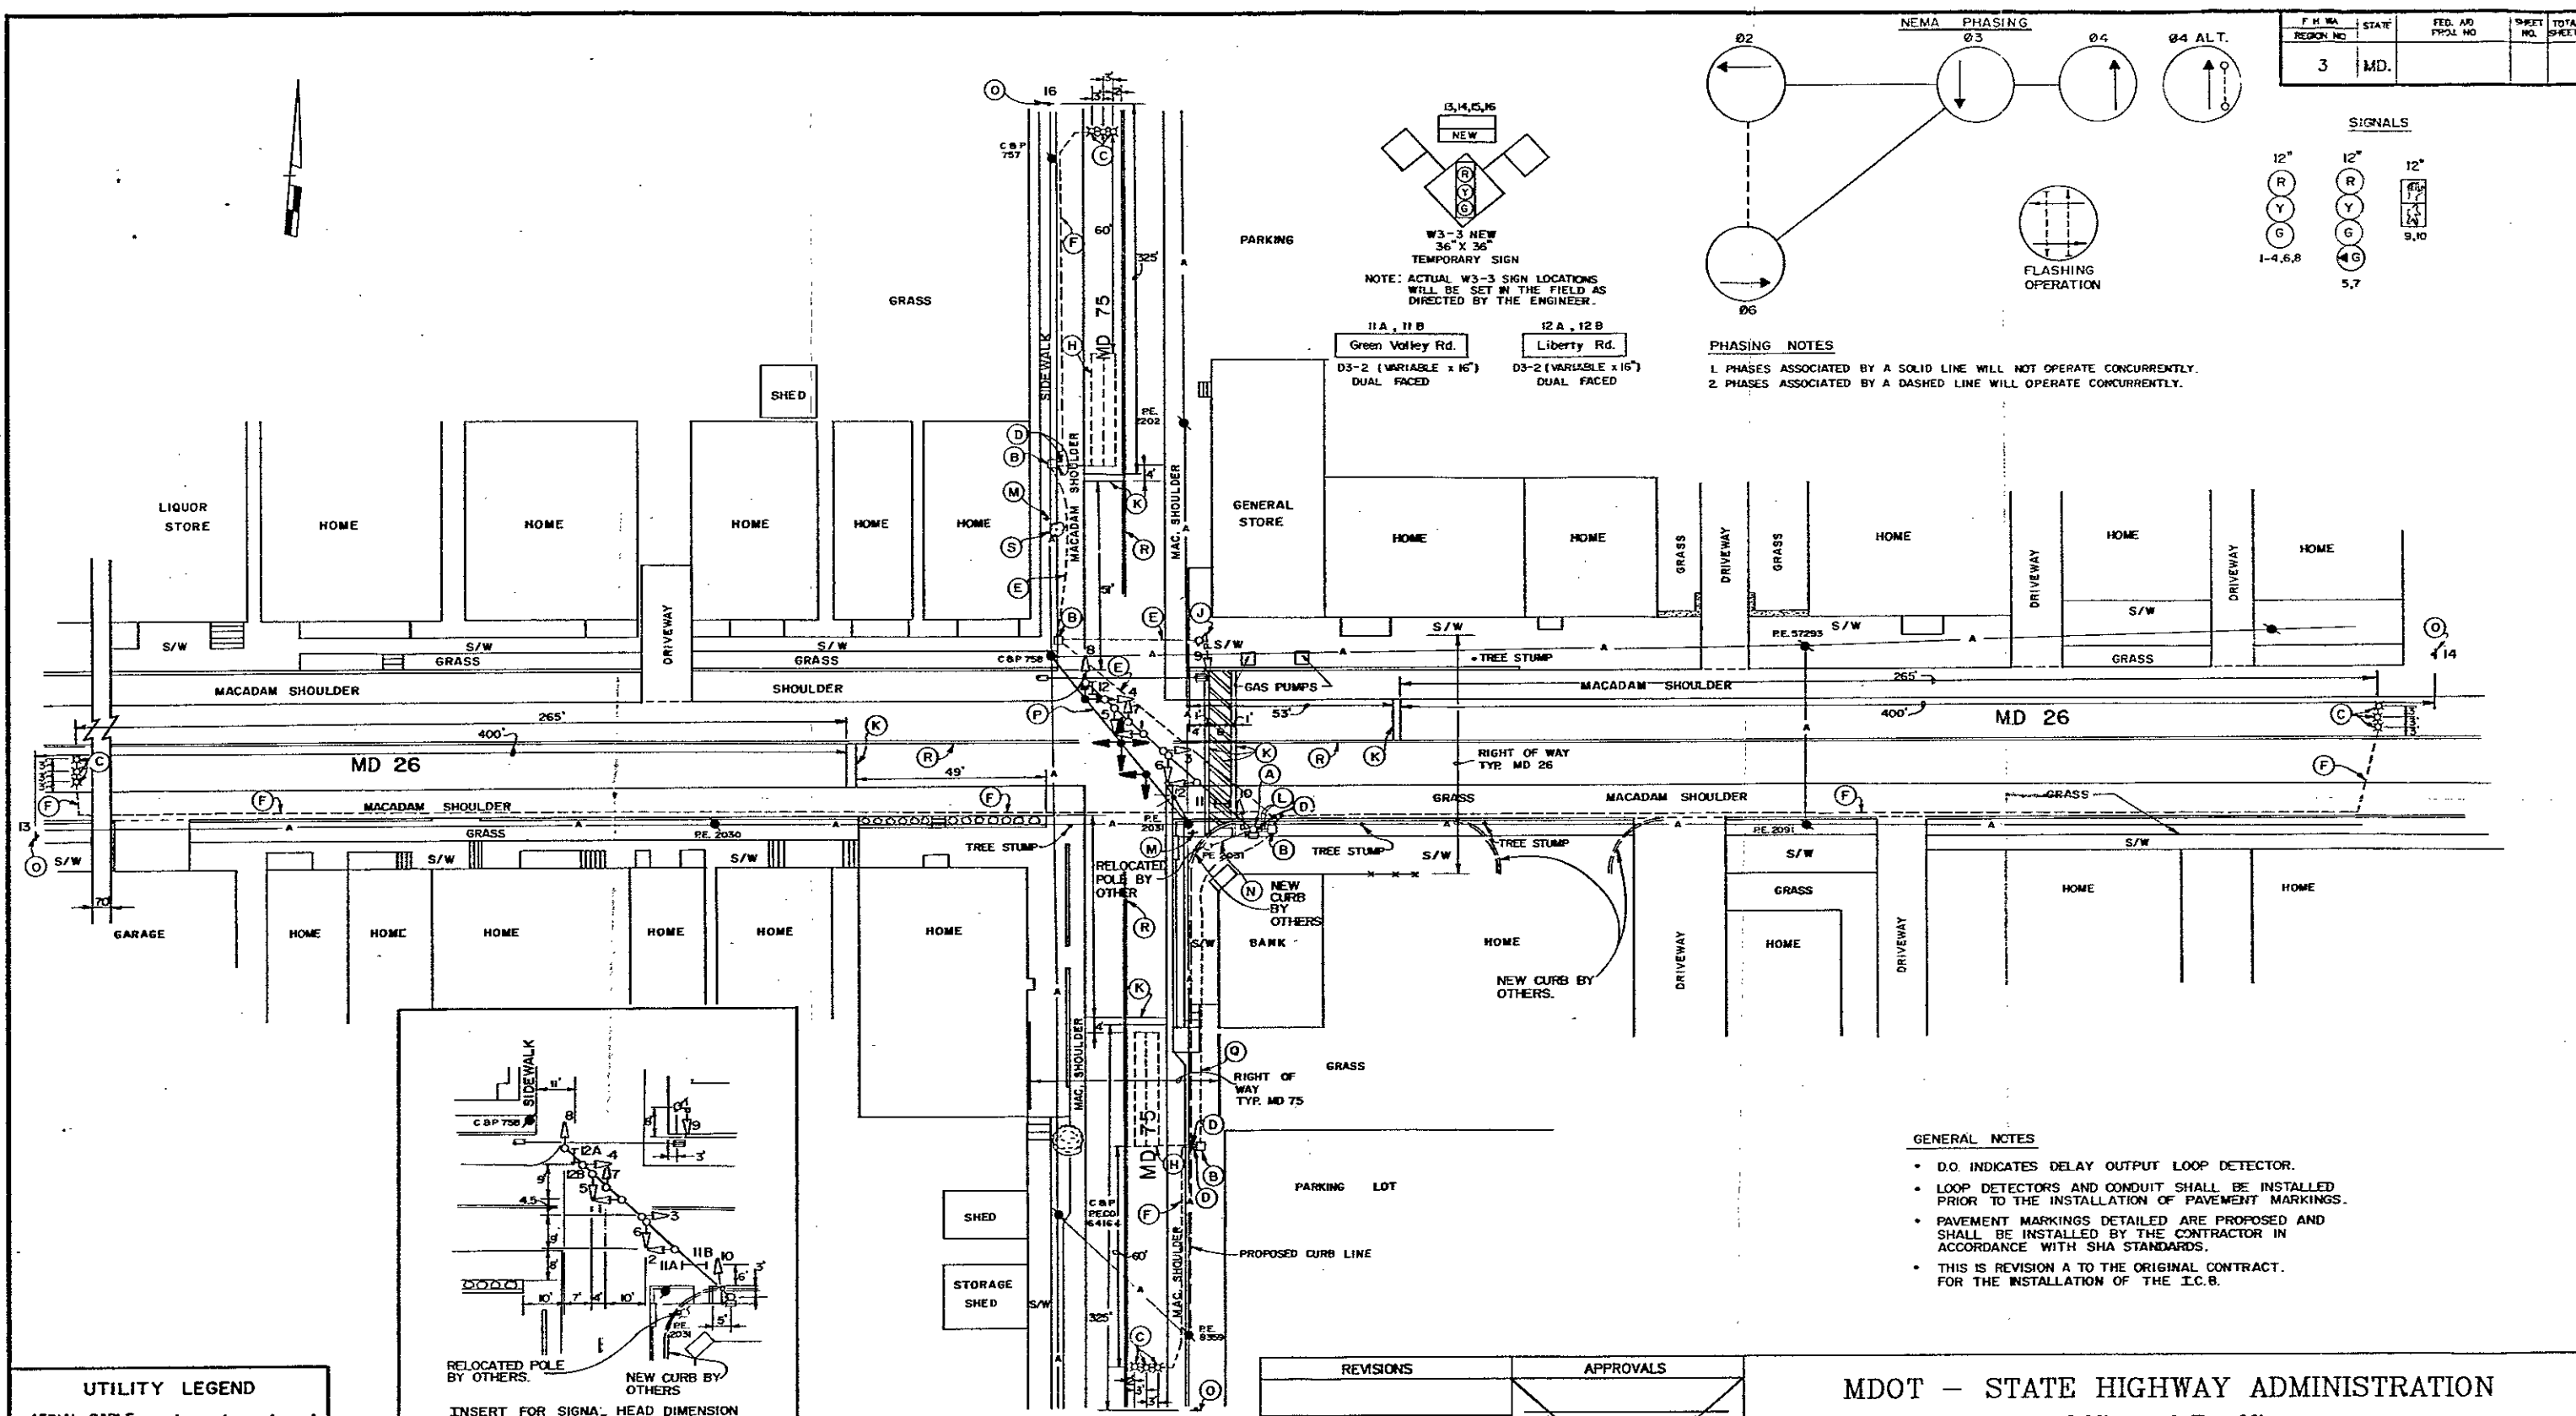

# GENERAL NOTES

- D.O. INDICATES DELAY OUTPUT LOOP DETECTOR.
- LOOP DETECTORS AND CONDUIT SHALL BE INSTALLED PRIOR TO THE INSTALLATION OF PAVEMENT MARKINGS.
- PAVEMENT MARKINGS DETAILED ARE PROPOSED AND SHALL BE INSTALLED BY THE CONTRACTOR IN ACCORDANCE WITH SHA STANDARDS.
- THIS IS REVISION A TO THE ORIGINAL CONTRACT. FOR THE INSTALLATION OF THE I.C.B.

UTILITY LEGEND	
AERIAL CABLE	—A—A—A—A—A—
ELECTRIC	—E—E—E—E—E—
TELEPHONE	—T—T—T—T—T—
GAS	—G—G—G—G—G—
SEWER	—S—S—S—S—S—
WATER	—W—W—W—W—W—
CABLE TV	—TV—TV—TV—TV—TV—

64896-30 REVISION A  
**BUCHART-HORN INC.**  
CONSULTING ENGINEERS  
THE QUADRANGLE  
244 WEST BLOCK  
VILLAGE OF CROSS KEYS  
BALTIMORE, MARYLAND 21210

REVISIONS	APPROVALS
	CHIEF, DESIGN SECTION
	ASST. DISTRICT ENGINEER, TRAFFIC
	CHIEF, TRAFFIC ENGINEERING DIVISION
	DEPUTY CHIEF ENGINEER, TRAFFIC

# MDOT - STATE HIGHWAY ADMINISTRATION Office of Traffic TRAFFIC ENGINEERING DIVISION

DRAWN BY: C. MERRITT (FOR STS)	MD 26 AND MD 75
DES. BY: R. ZACHERL (FOR STS)	LIBERTYTOWN
CHK. BY: DENNIS J. DODA JR. (EMM)	COUNTY: FREDERICK
DATE: 3-10-86	TS/STD. NO.
SCALE: 1" = 20'	SHEET NO.
	TS - 2169-A